
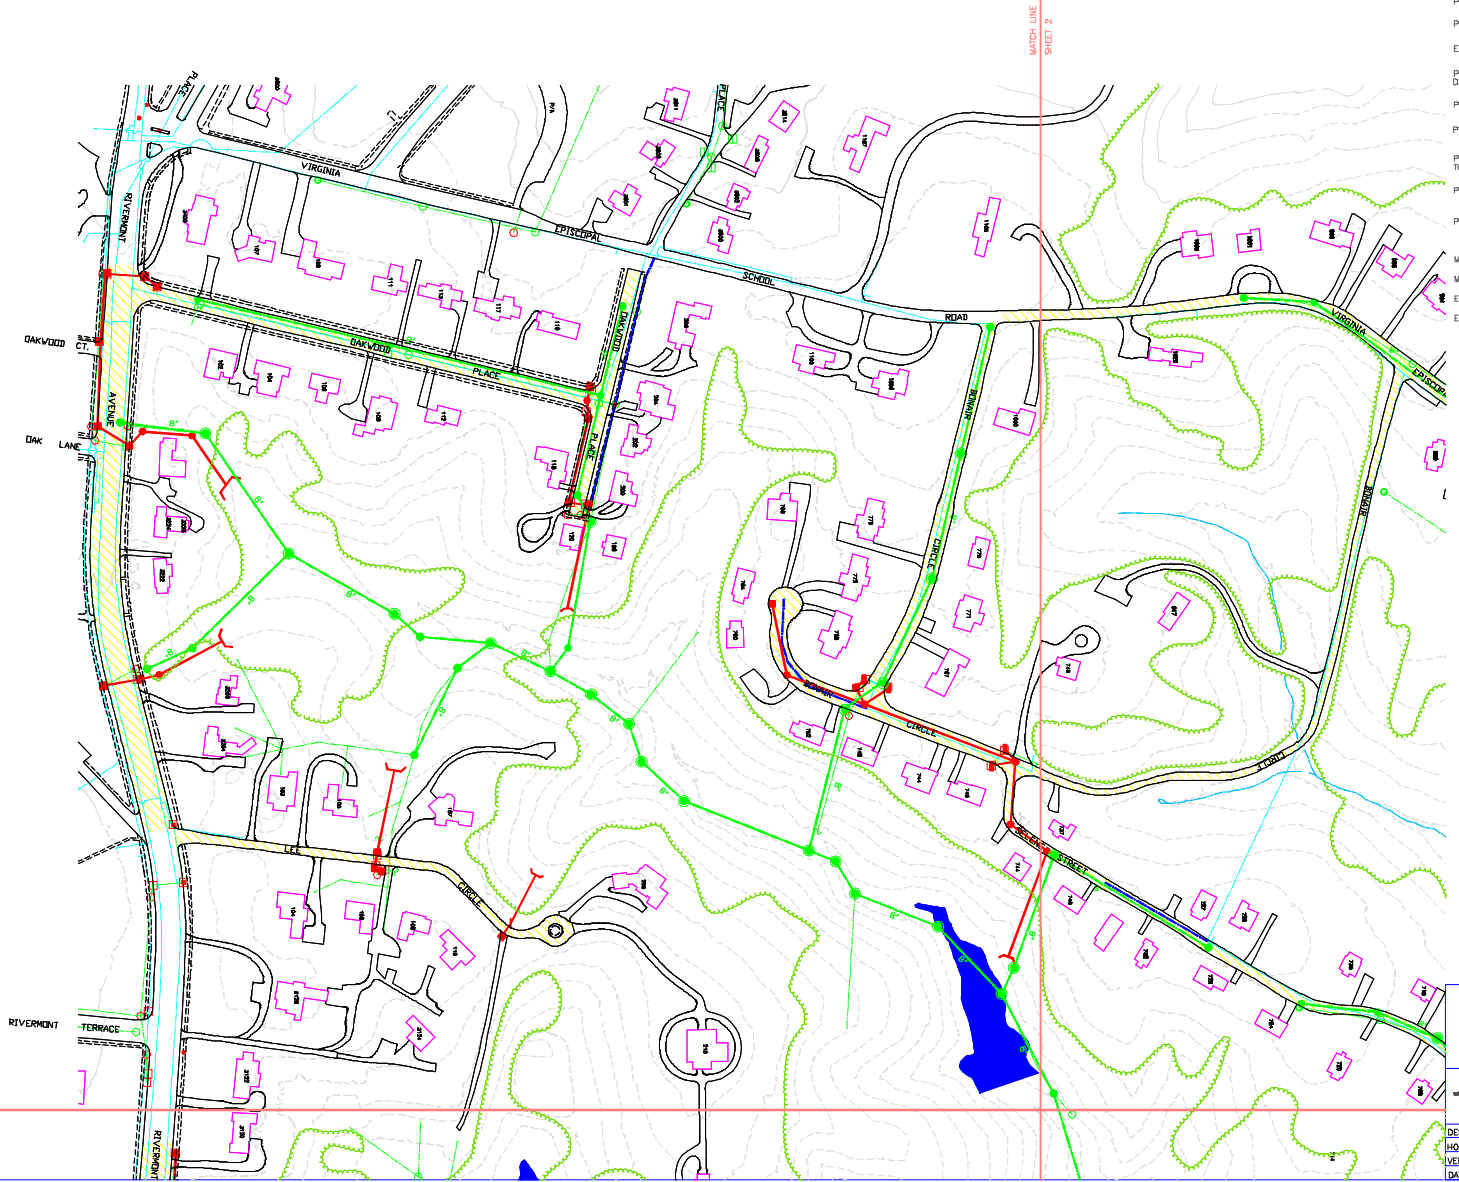


LEGEND

- PROPOSED STORM SEWER
- PROPOSED STORM INLET
- PROPOSED STORM MANHOLE
- PROPOSED WATER LINE
- EXISTING WATER LINE
- PROPOSED STORM WATER DETENTION POND
- PROPOSED CURB AND GUTTER
- PROPOSED STREETS TO BE PAVED
- PROPOSED SANITARY SEWER TO BE REPLACED
- PROPOSED SANITARY SEWER TO BE LINED
- PROPOSED SANITARY SEWER MANHOLE
- MANHOLE TO BE REPLACED
- MANHOLE TO BE REHABILITATED
- EXISTING SIDEWALK
- EXISTING CURB AND GUTTER

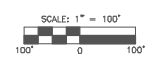

CSO SEPERATION AREA 3.1

BLOCK 5564

THE CITY OF LYNCHBURG, VIRGINIA
DEPT. OF PUBLIC WORKS
ENGINEERING

DESIGNED BY: JTP	DRAWN BY: KDC	CHECKED BY: DGR
HORIZONTAL SCALE: N/A	PROJECT NO:	
VERTICAL SCALE: 1" = 100'	W & W NO:	99054.02
DATE: 5/7/99	SHEET	1 OF 4

3.1-1.dwg